


# FLOOR PLAN

S=1:50

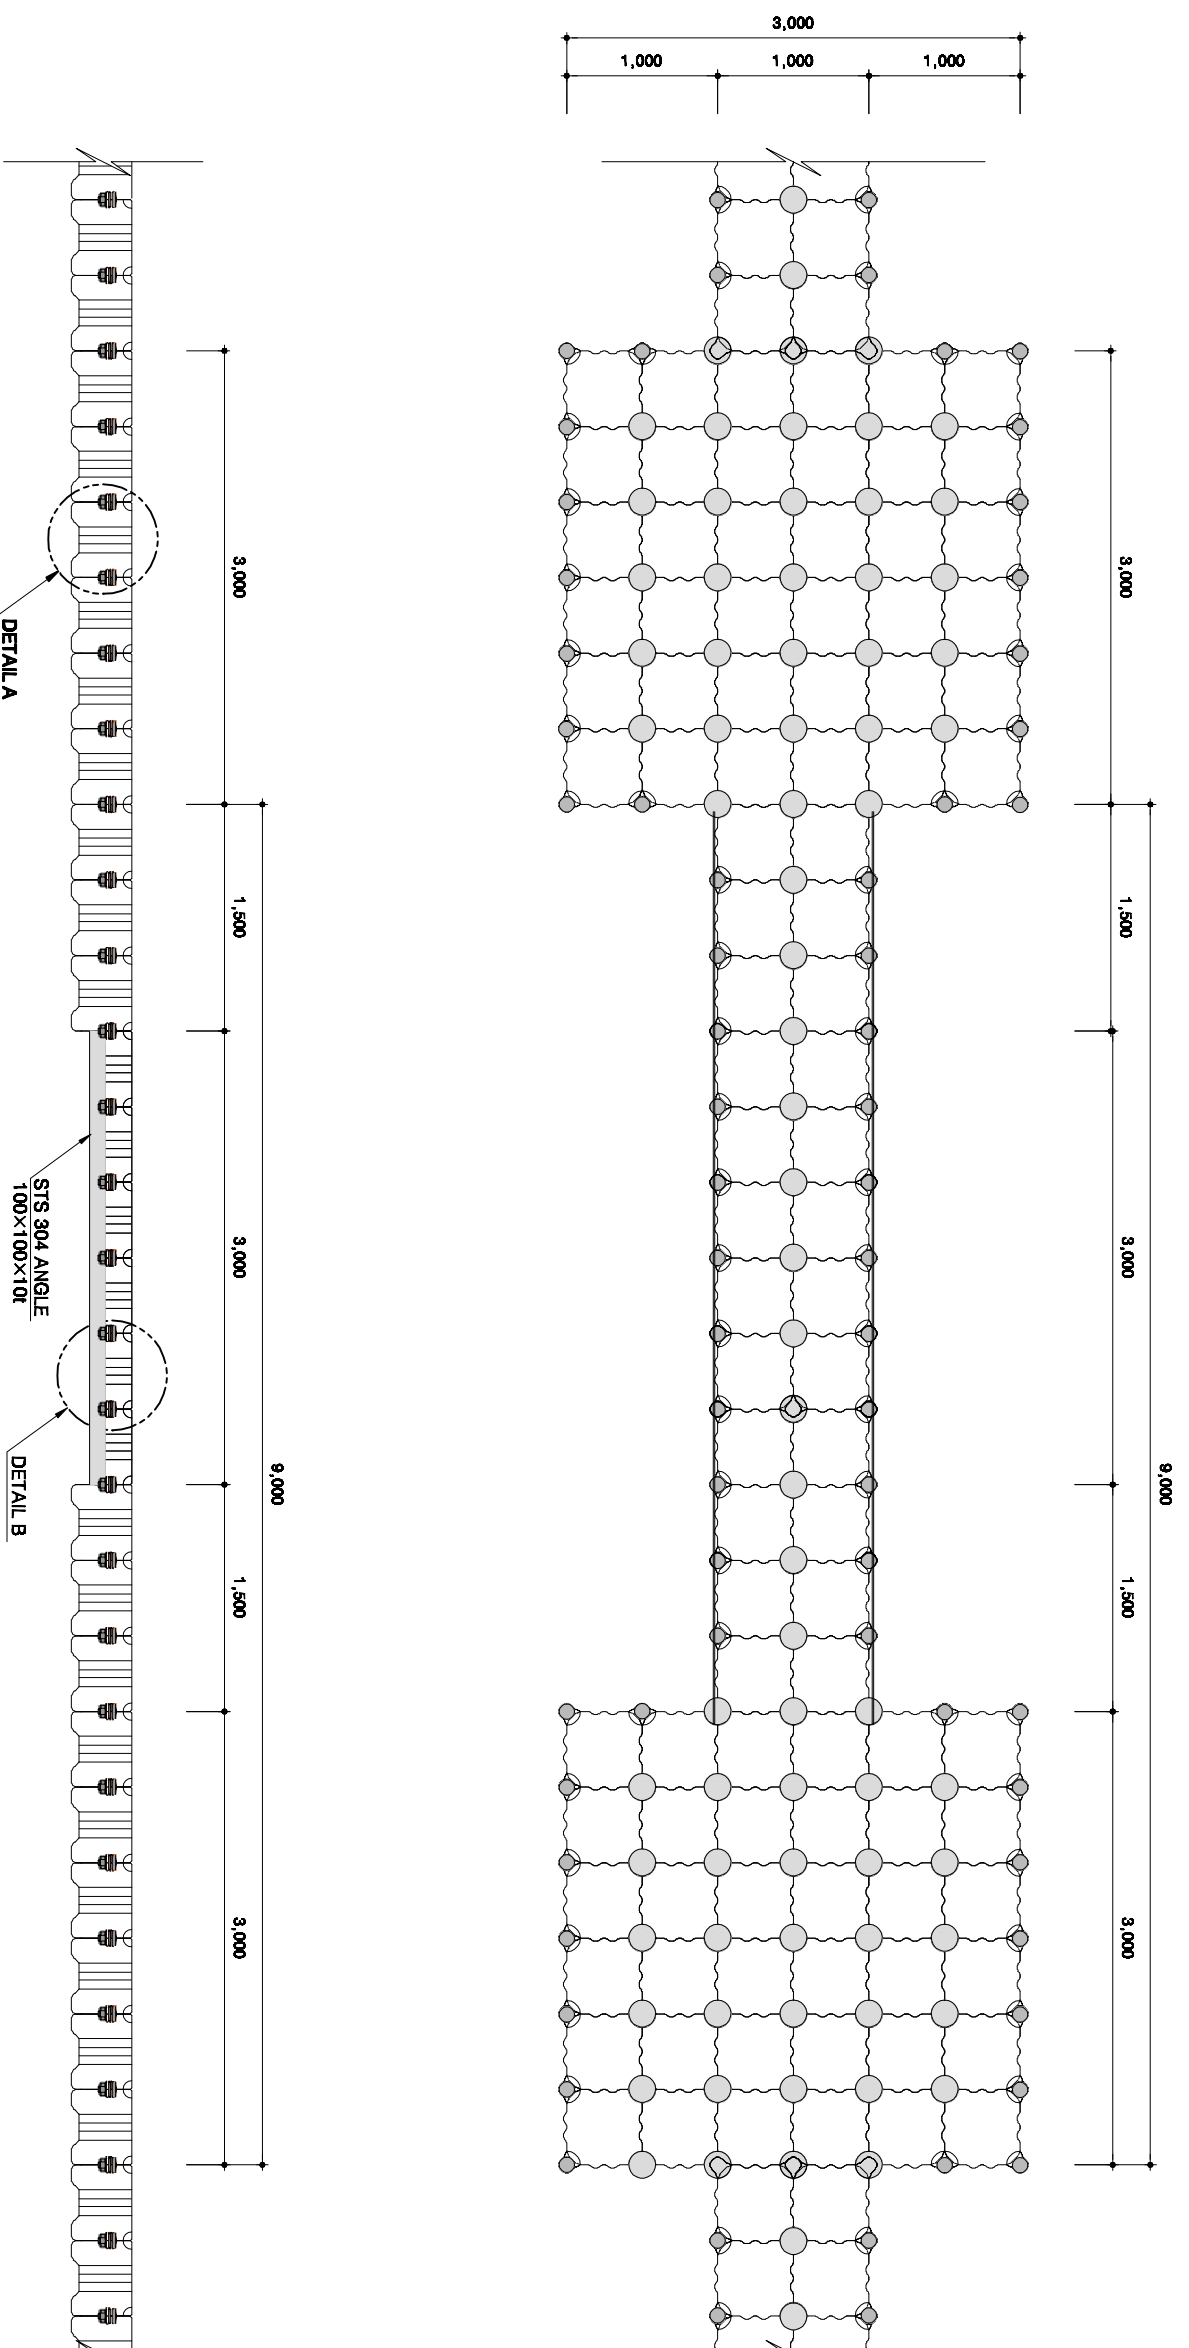

-		-		SERVICE COMPANY		SCALE		DATE		TASK RESPONSIBLE PERSON		TASK PARTICIPANT		DESIGNER		DRAWING NAME		DRAWING NO.	
FLOATING PIERS						S=1:50		2010. 1								CUBE DETAIL		OF 002	