
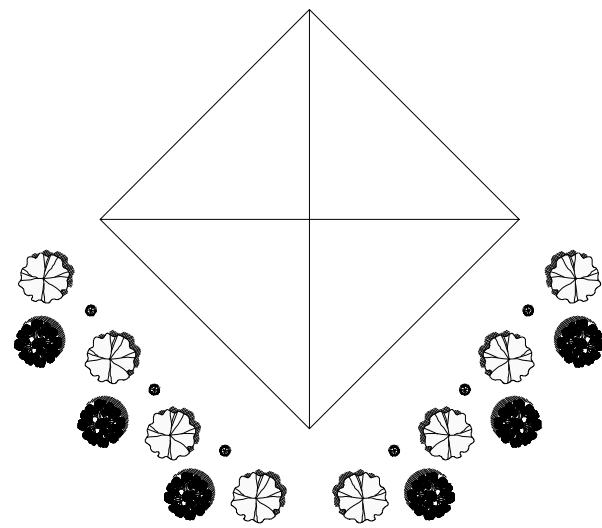


# DOCK FOR WATER FRONT HOUSE III


S=1:80

### QTY LIST

ITEM	UNIT	Q'TY
Main Cube	EA	182
Center Pin	EA	101
Bolt, Nut, Ring	EA	84
Cleat Pin	EA	10

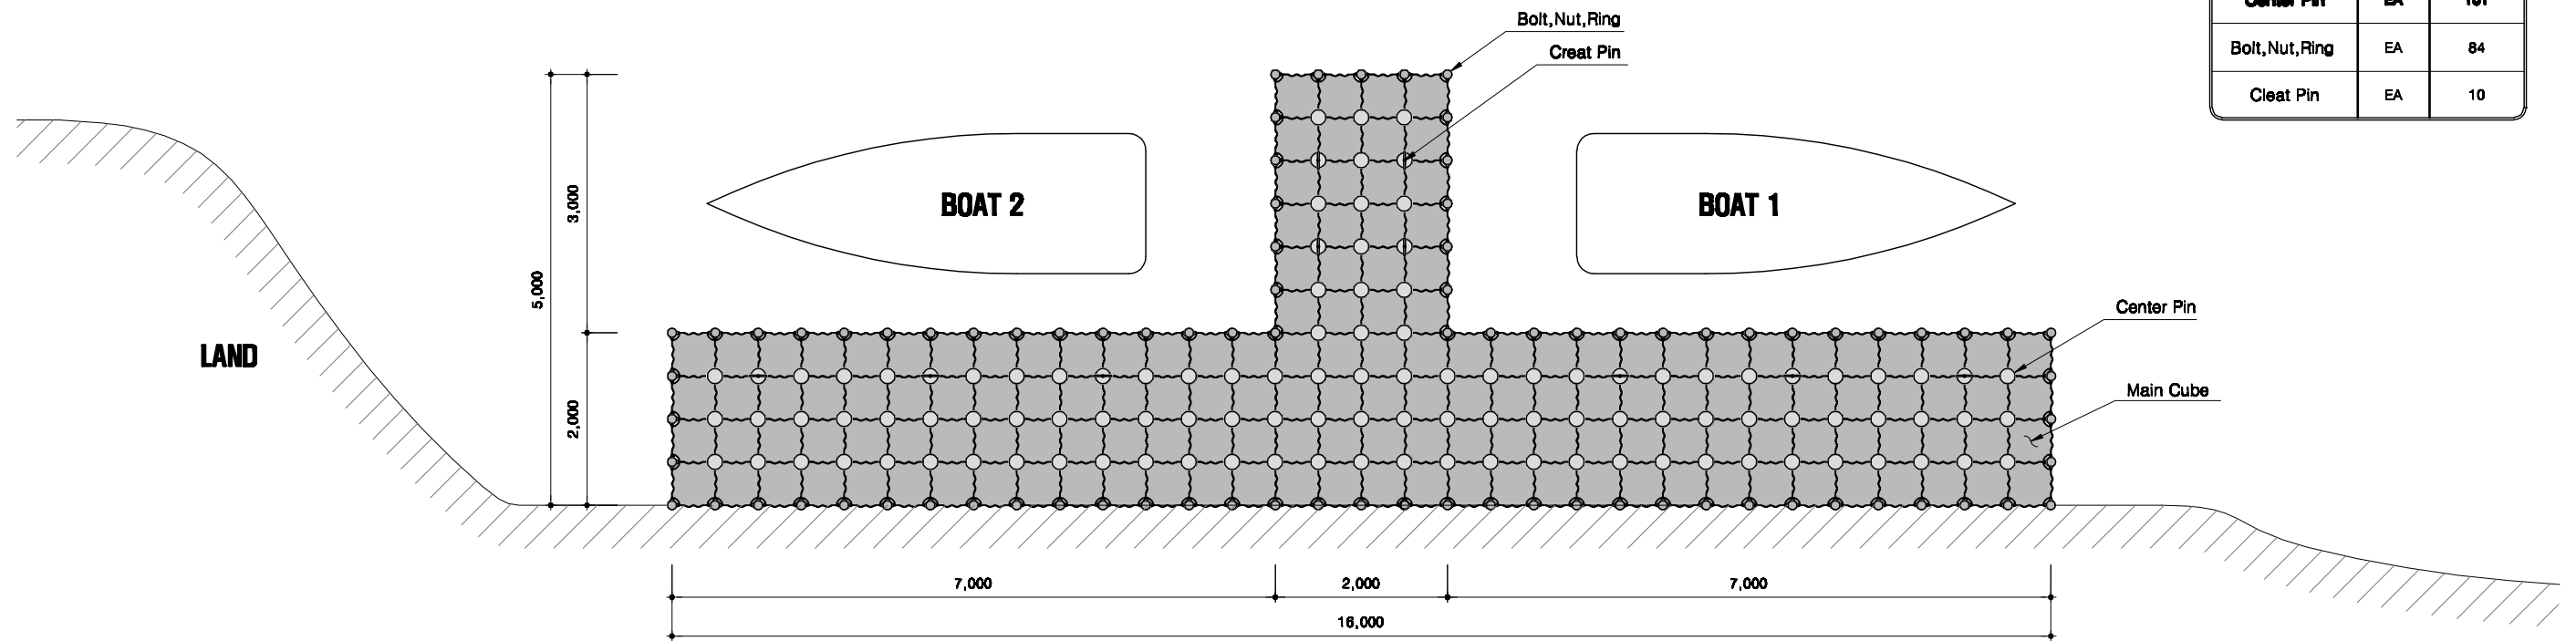

HOUSE II

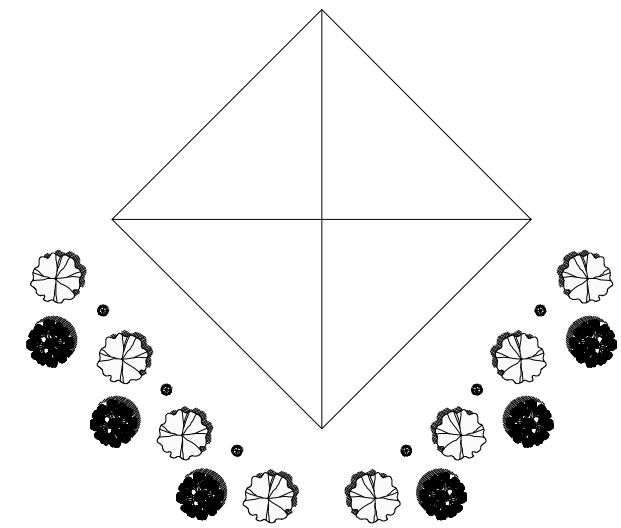

HOUSE I

FLOATER	-	SERVICE COMPANY	SCALE	DATE	TASK PARTICIPANT		DESIGNER	DRAWING NAME	DRAWING NO.
					TASK RESPONSIBLE PERSON	FIELD RESPONSIBLE PERSON			
			S=1:80	2010.5				DOCK FOR WATER FRONT HOUSE III	OF 001