




DOCK FOR WATER FRONT HOUSE II

S=1:80

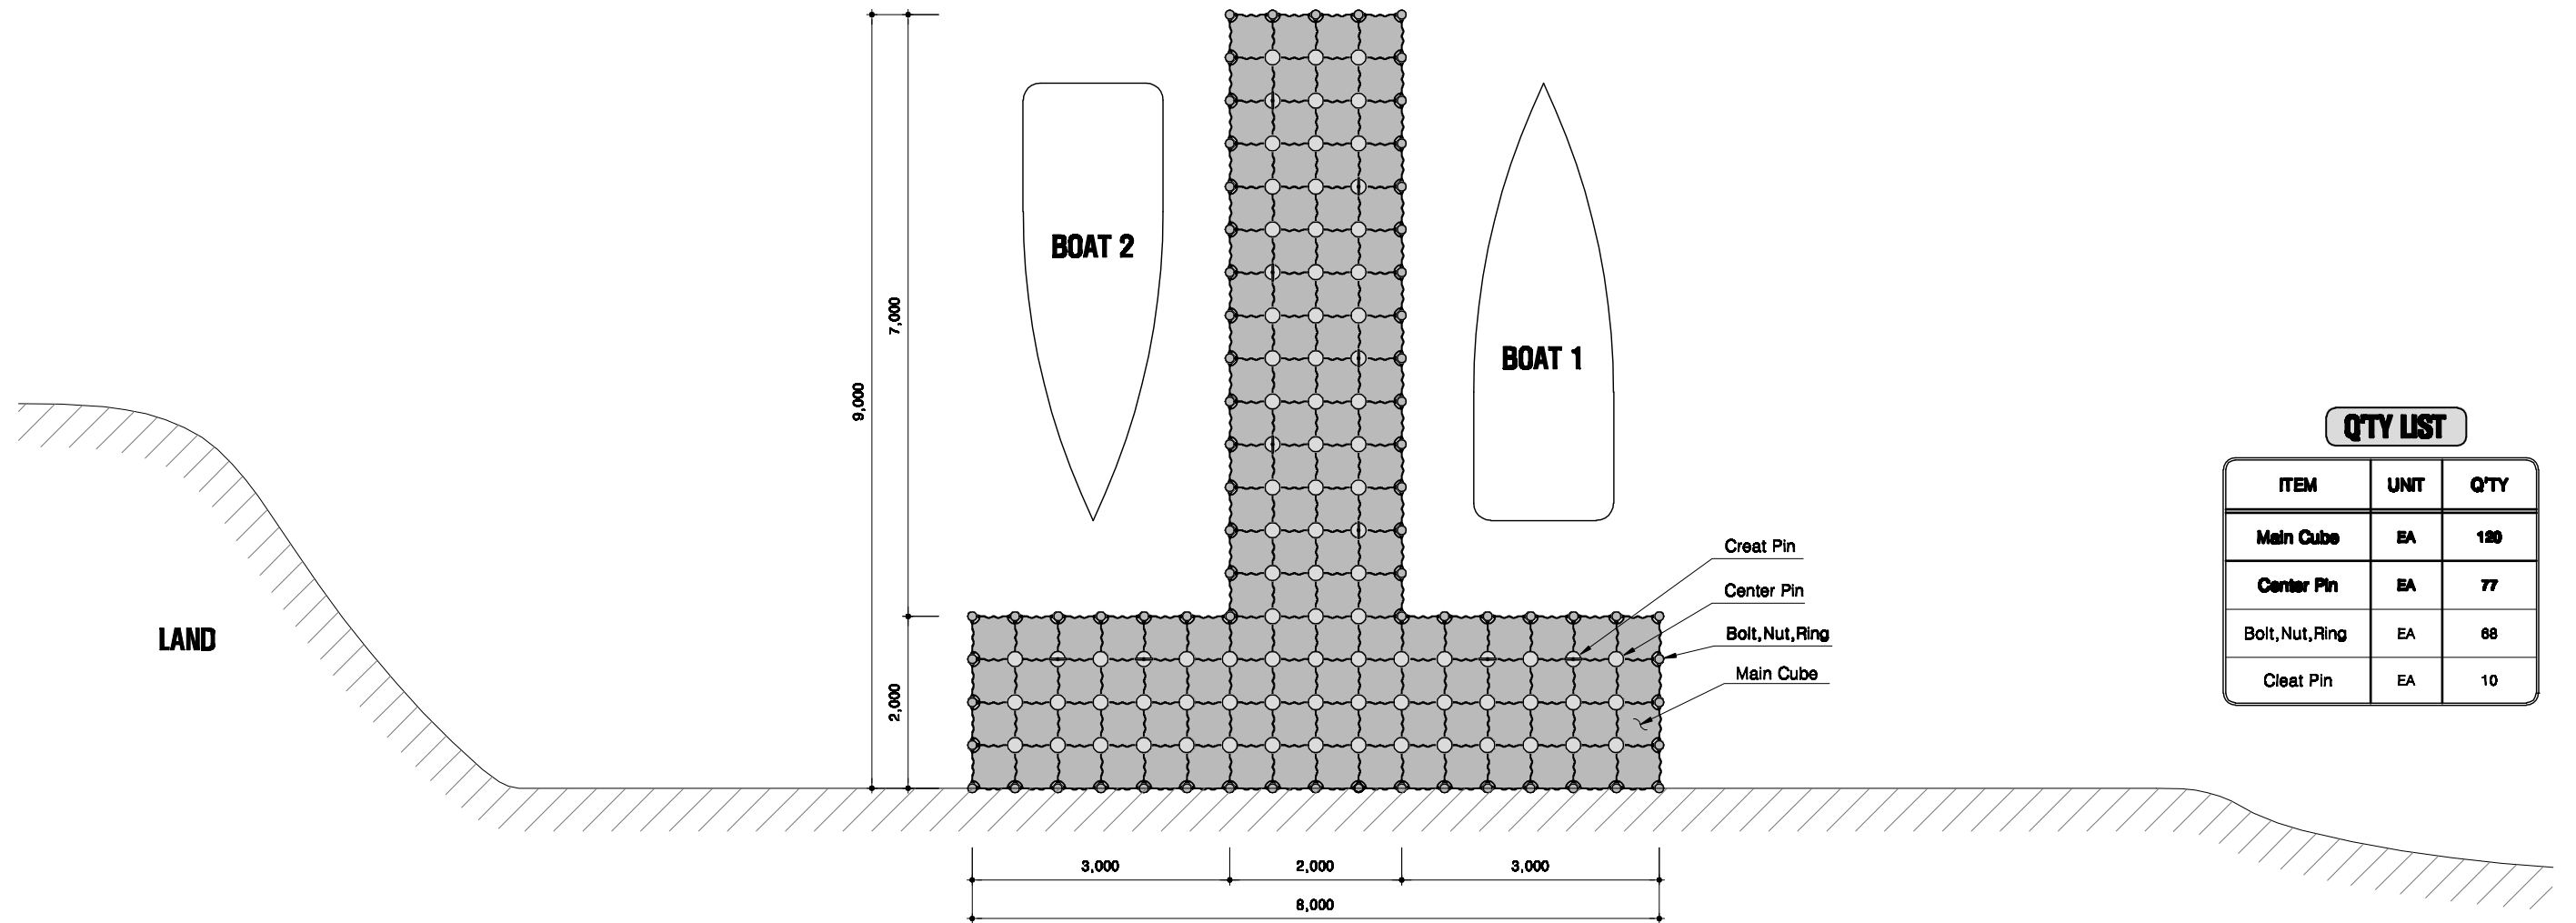

QTY LIST

ITEM	UNIT	QTY
Main Cube	EA	120
Center Pin	EA	77
Bolt, Nut, Ring	EA	68
Cleat Pin	EA	10

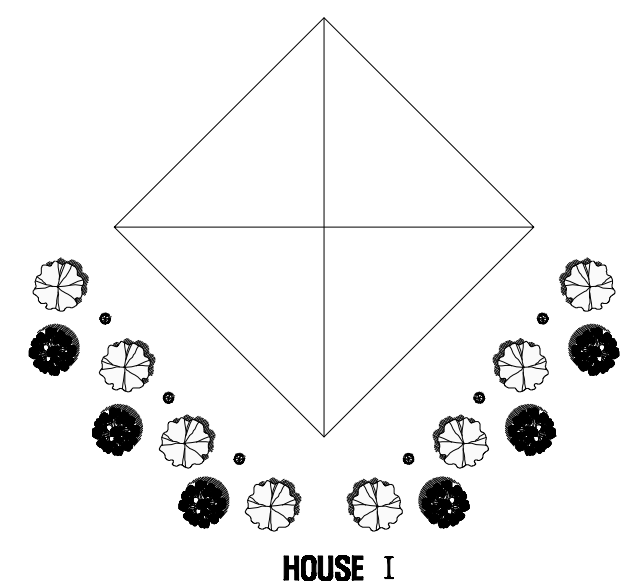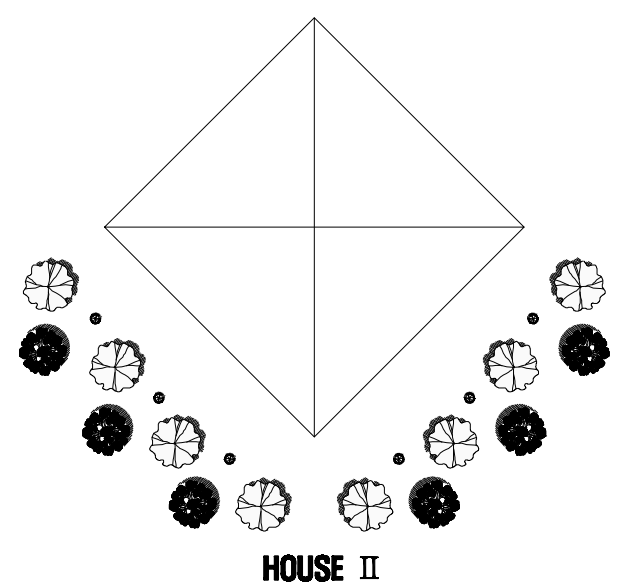

DRAWING NO.	DRAWING NAME	TASK PARTICIPANT			DATE	SCALE	SERVICE COMPANY
		DESIGNER	TASK RESPONSIBLE PERSON	FIELD RESPONSIBLE PERSON			
OF 001	DOCK FOR WATER FRONT HOUSE II				2010. 5	S=1:80	FLOATER